


Początek projektowanego odcinka "B" - "A" pkt. "B" ul. Cicha w Kowarach - km 0+108,28

P. P. 500,00 m n. n. p. m.

Rzędna niwelety	Rzędna terenu
521,90	521,99
520,71	520,80
520,18	520,28
519,81	519,95
519,77	519,83
519,08	519,43
518,38	518,79
518,01	518,40
515,98	516,37
513,48	513,81
513,02	513,18
511,84	511,80
510,08	510,48
507,82	507,87
507,59	507,83
505,55	505,47
505,33	505,19
504,53	504,32
503,81	503,81
503,86	503,77
503,50	503,50

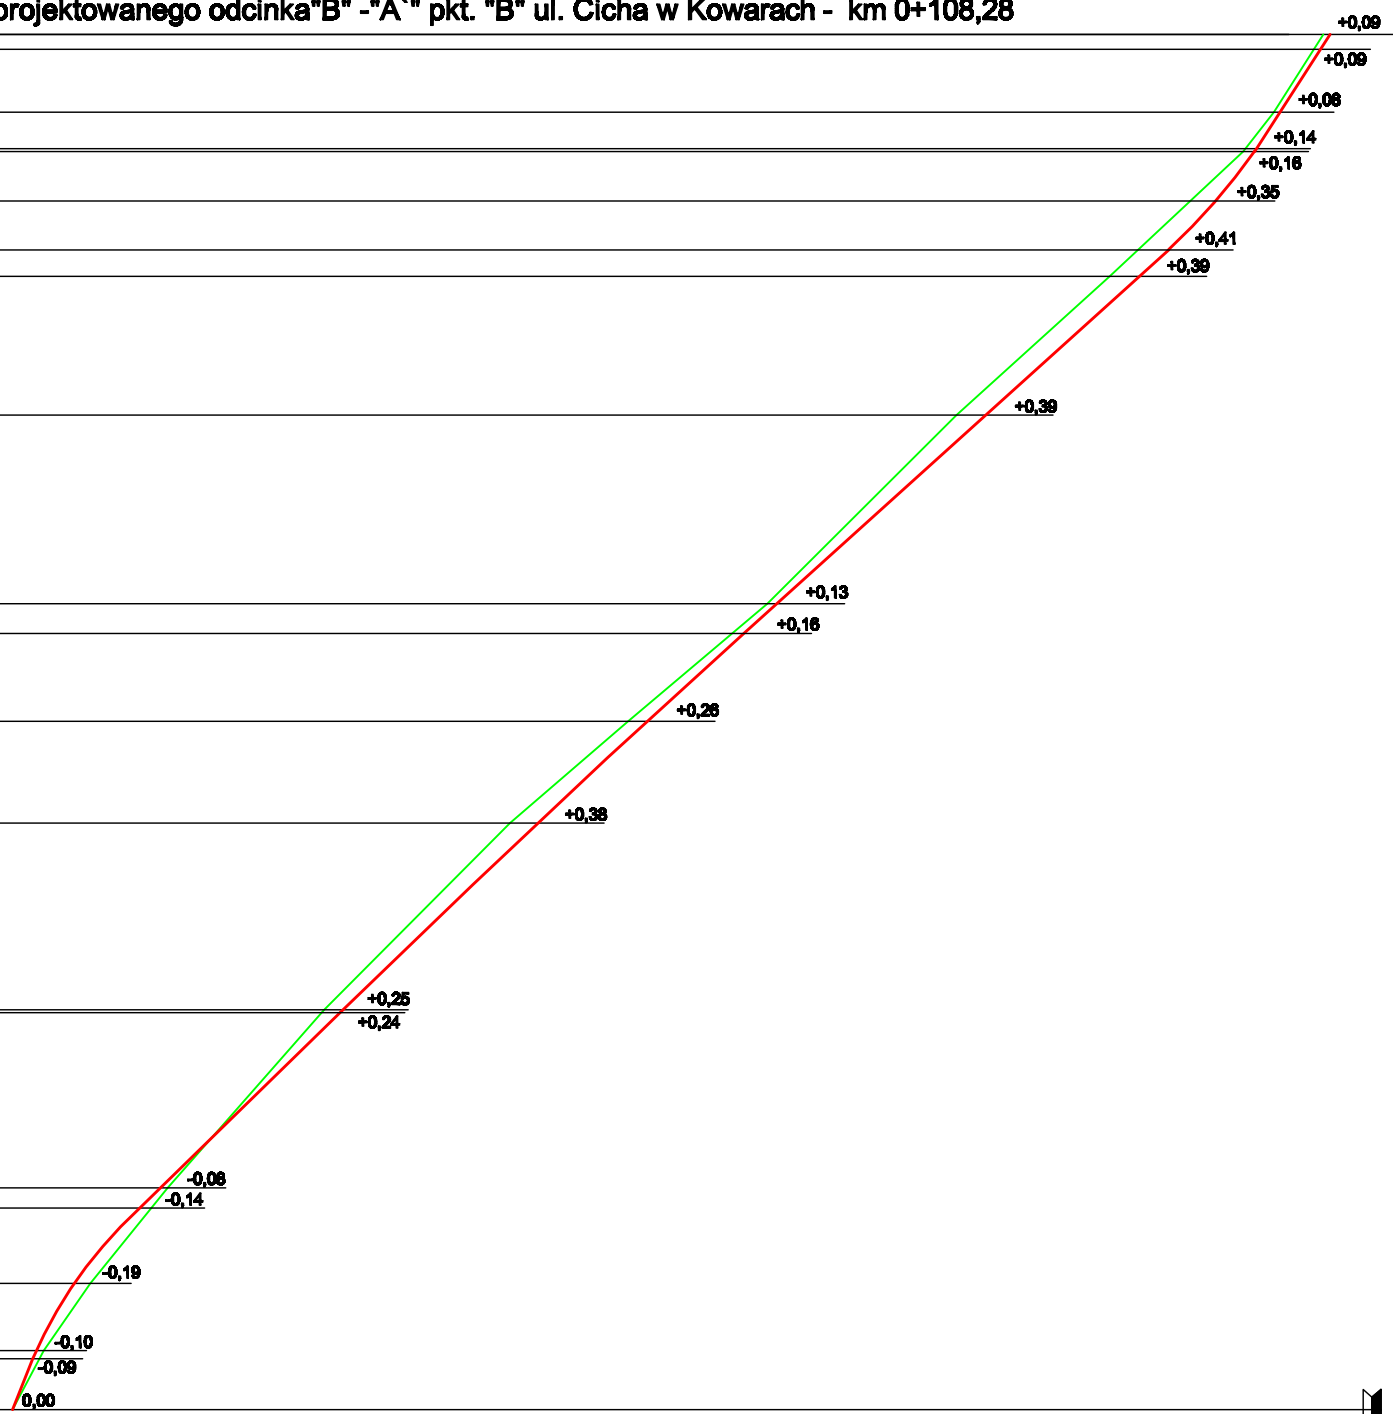

Koniec projektowanego odcinka "B" - "A" pkt. "A" skrzyżowanie z ul. T. Kościuszki w Kowarach - km 0+199,20

Spadki i łuki pionowe	Odstęgi
7,75 m	8,28
12,87%	9,28
12,87%	10,28
25,38 m	33,46
22,14%	47,88
